




FRONT ELEVATION

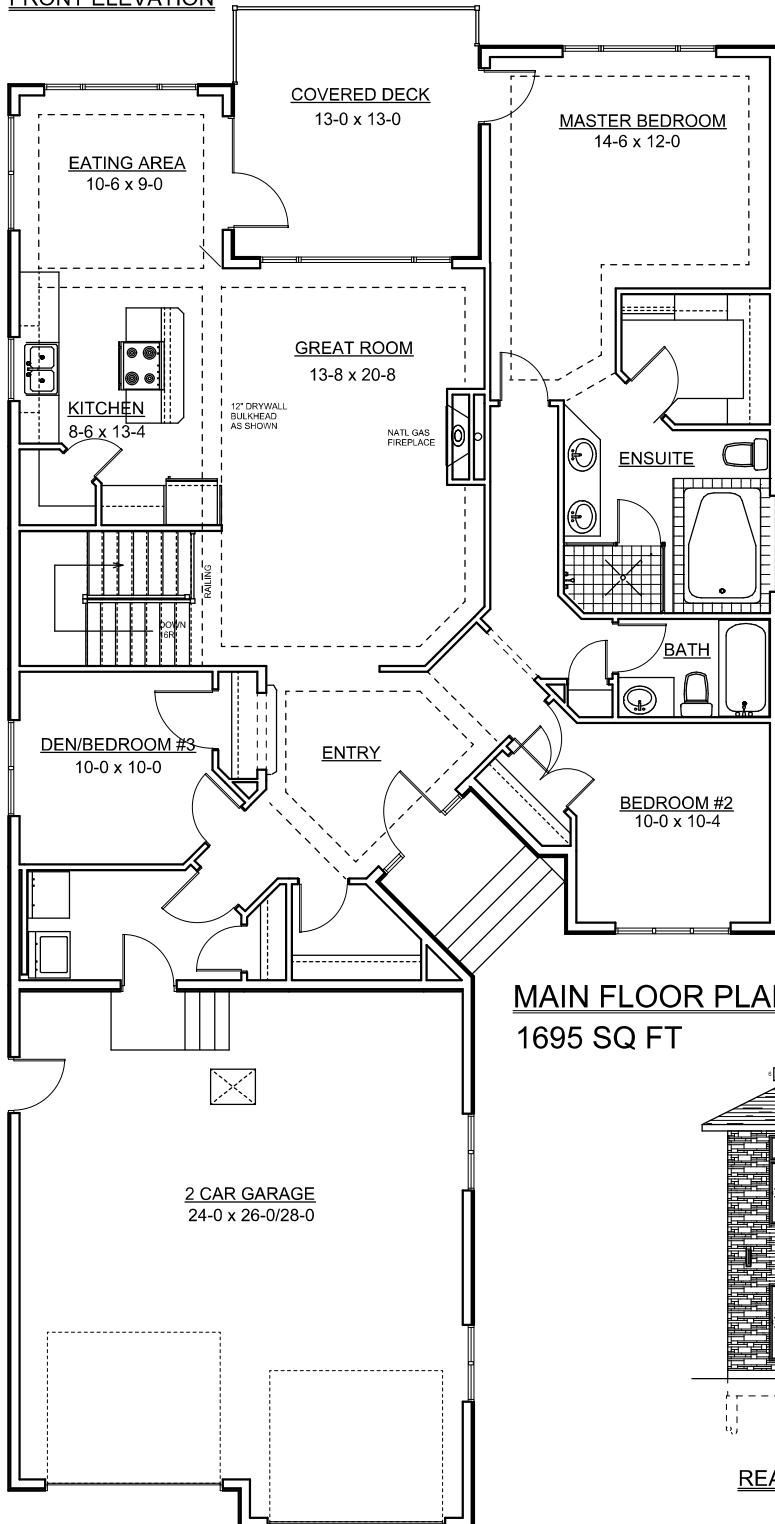

MAIN FLOOR PLAN
1695 SQ FT

Decora Homes Ltd.

302 GREENFIELD TERRACE,
SASKATOON



REAR ELEVATION